



INFORMATIONAL BULLETIN

Bulletin No. 257

Page 1 of 3


Effective: 1/1/96


Approved: *[Signature]*

NEW ROOF COVERING ADJOINING EXISTING ROOFING

A demising strip as shown on the attached drawings is required when dissimilar roofing products are being applied adjoining each other when re-roofing a residential, condominium roof.

NEW ROOF ADJOINING EXISTING ROOFING

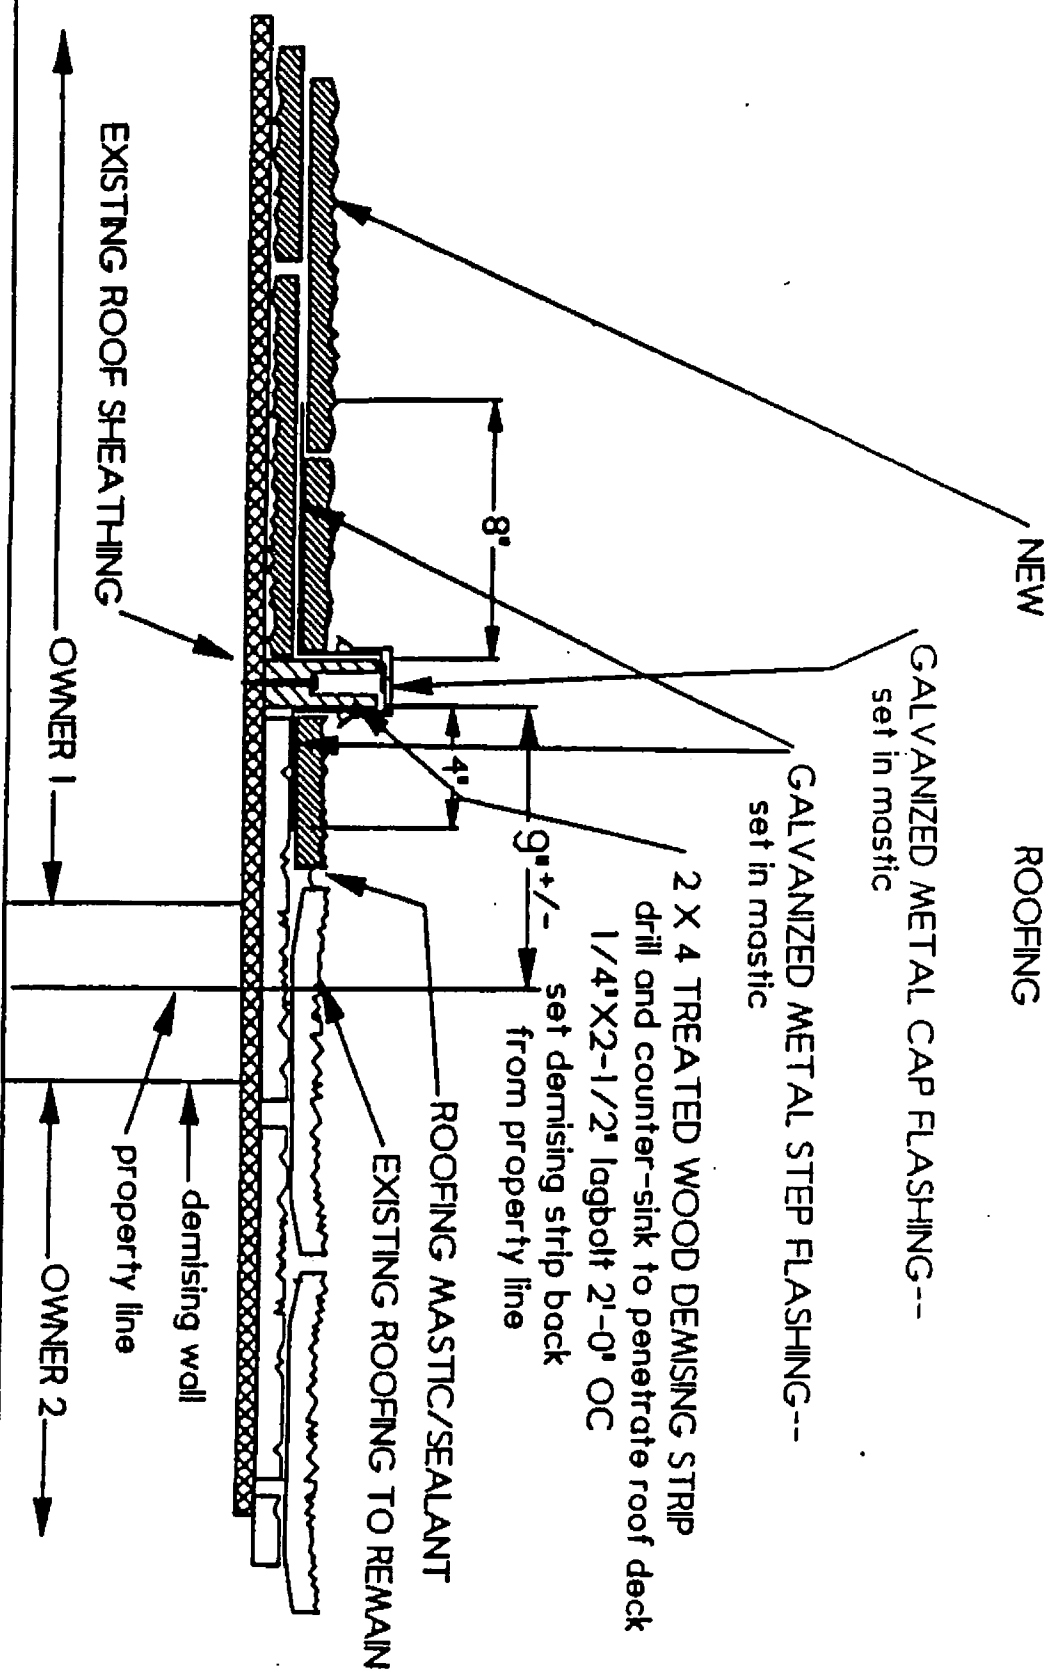

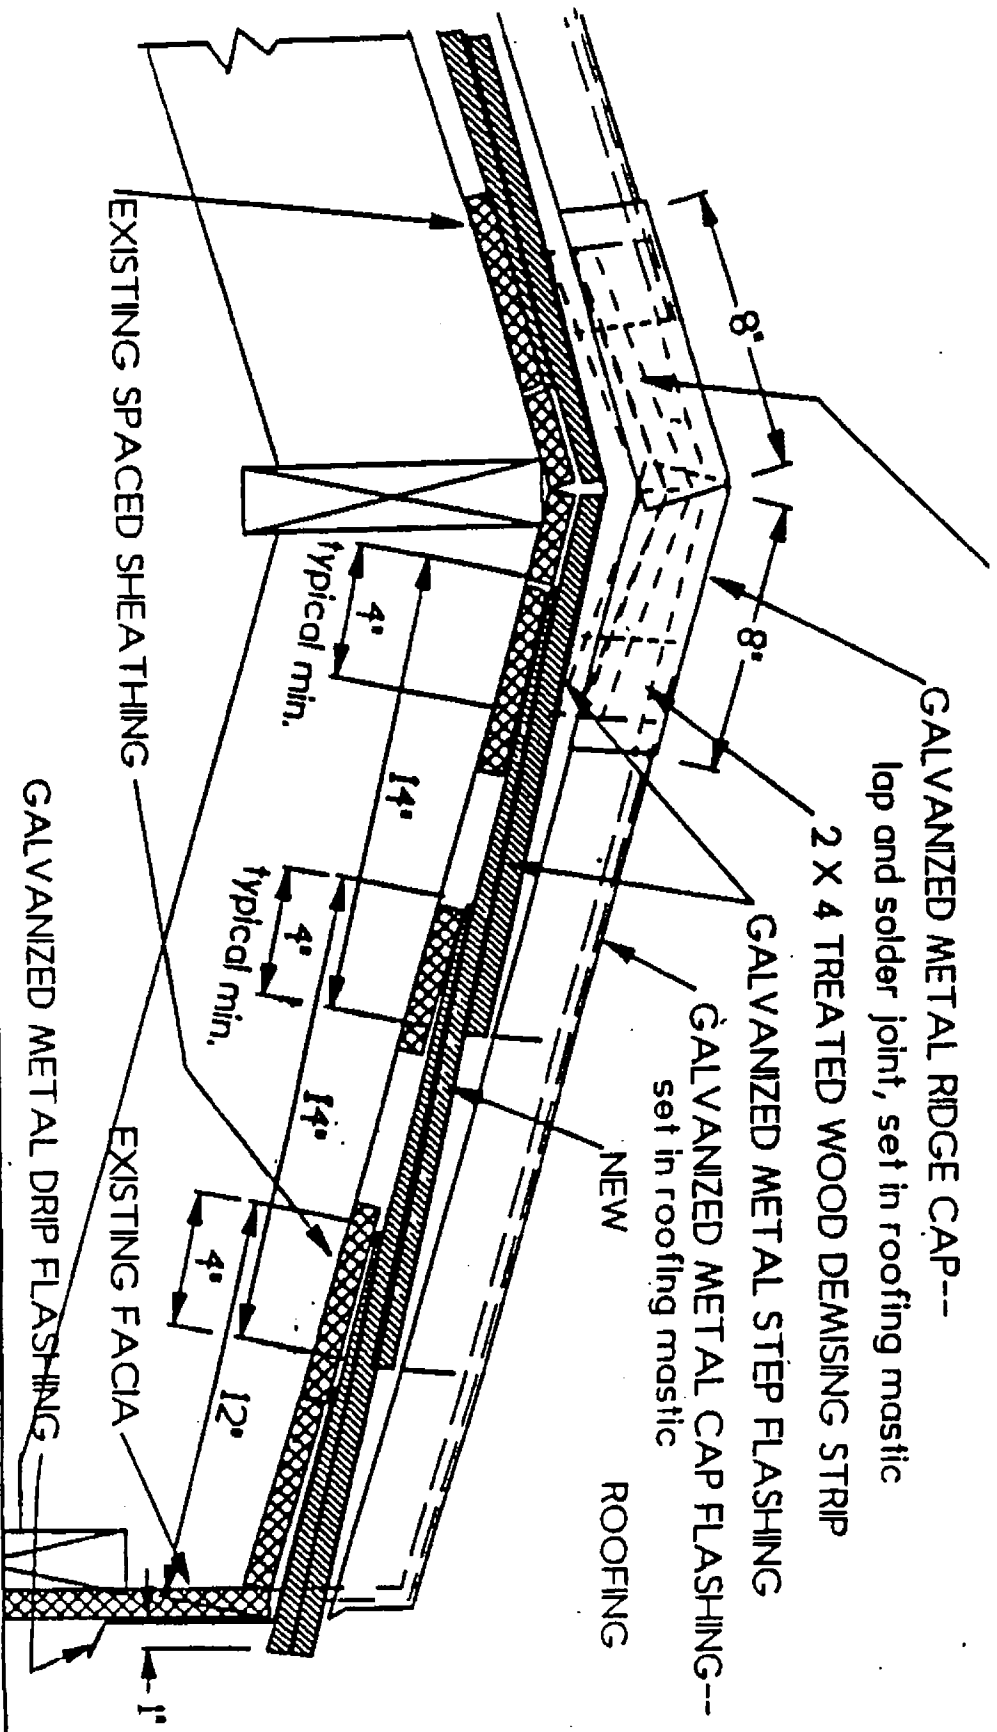

RIDGE AND EAVE AT NEW DEMISING STRIP